




SECTION "B-B"
SCALE 3/4" = 1'-0"

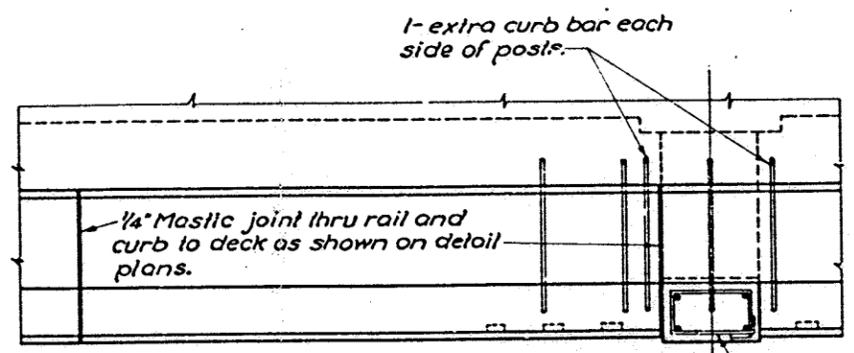


PLAN
SCALE 3/4" = 1'-0"

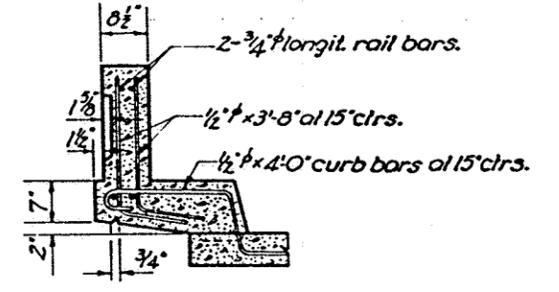


SECTION THRU RAIL
SCALE 3/4" = 1'-0"

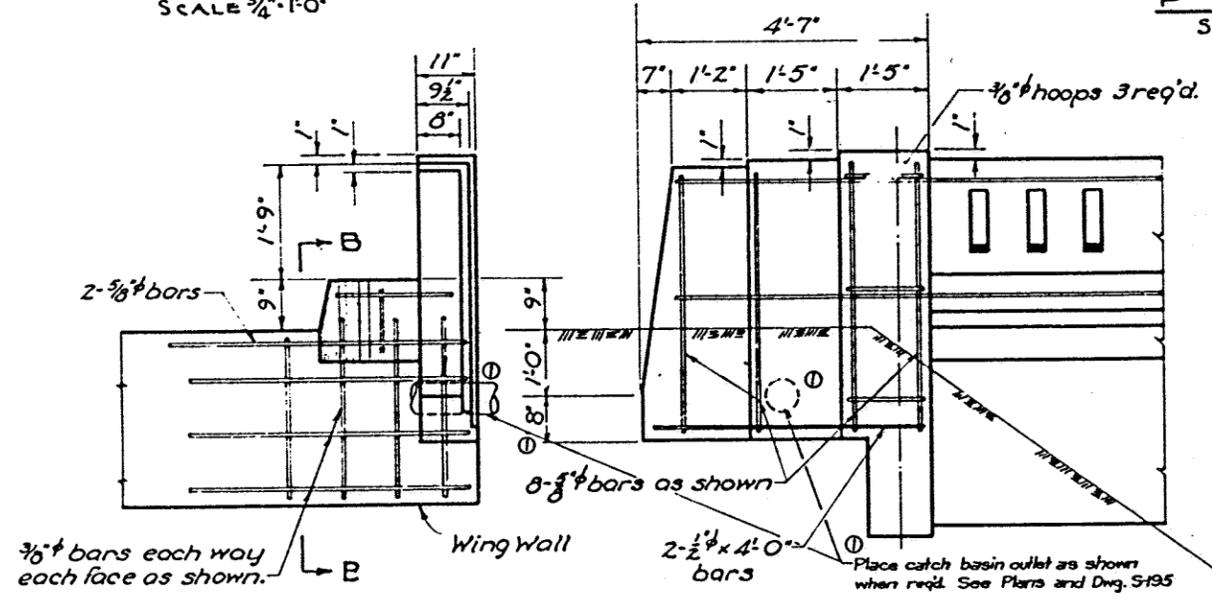

ELEVATION OF RAIL
SCALE 3/4" = 1'-0"

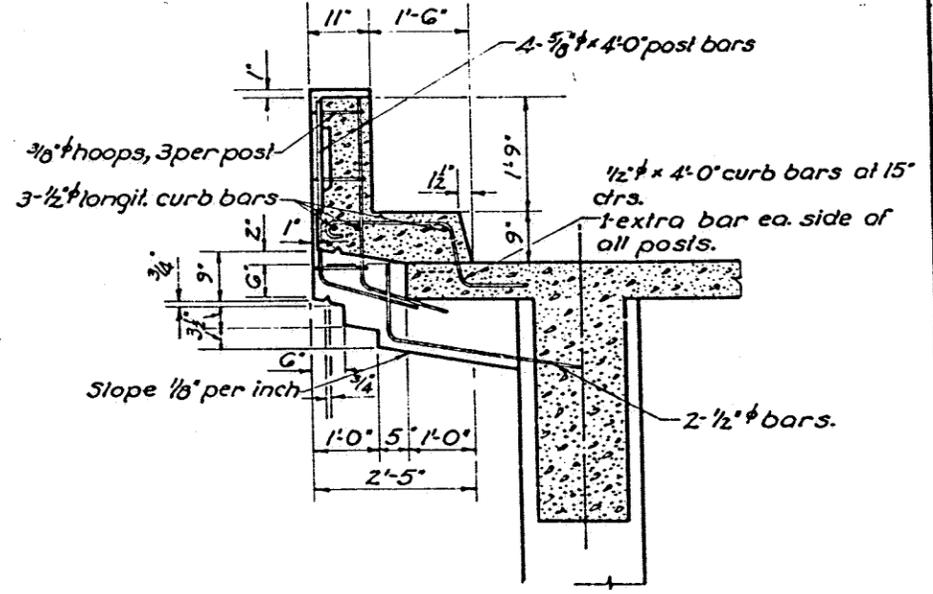

SECTION "A-A"
SCALE 3/4" = 1'-0"

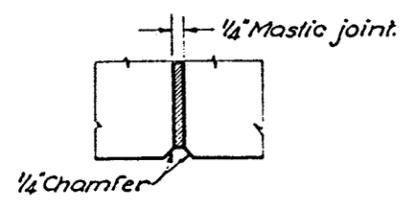

MASTIC JOINT

① Revised 11-10-53

APPROVED:
M. J. [Signature]
BRIDGE ENGINEER

OREGON
STATE HIGHWAY COMMISSION
**STANDARD
CONCRETE HANDRAIL
SOLID TYPE**

DRAWN BY F. G. G.
TRACED BY *

JANUARY 21, 1953
DRAWING NO. 10734