


CORNERS WITHIN PUBLIC AND PRIVATE ROAD SYSTEMS  
SECTION, ONE QUARTER, MEANDER OR DONATION LAND CLAIM CORNER  
MONUMENT REQUIREMENT  
BY LINN COUNTY  
MARCH 22, 2006

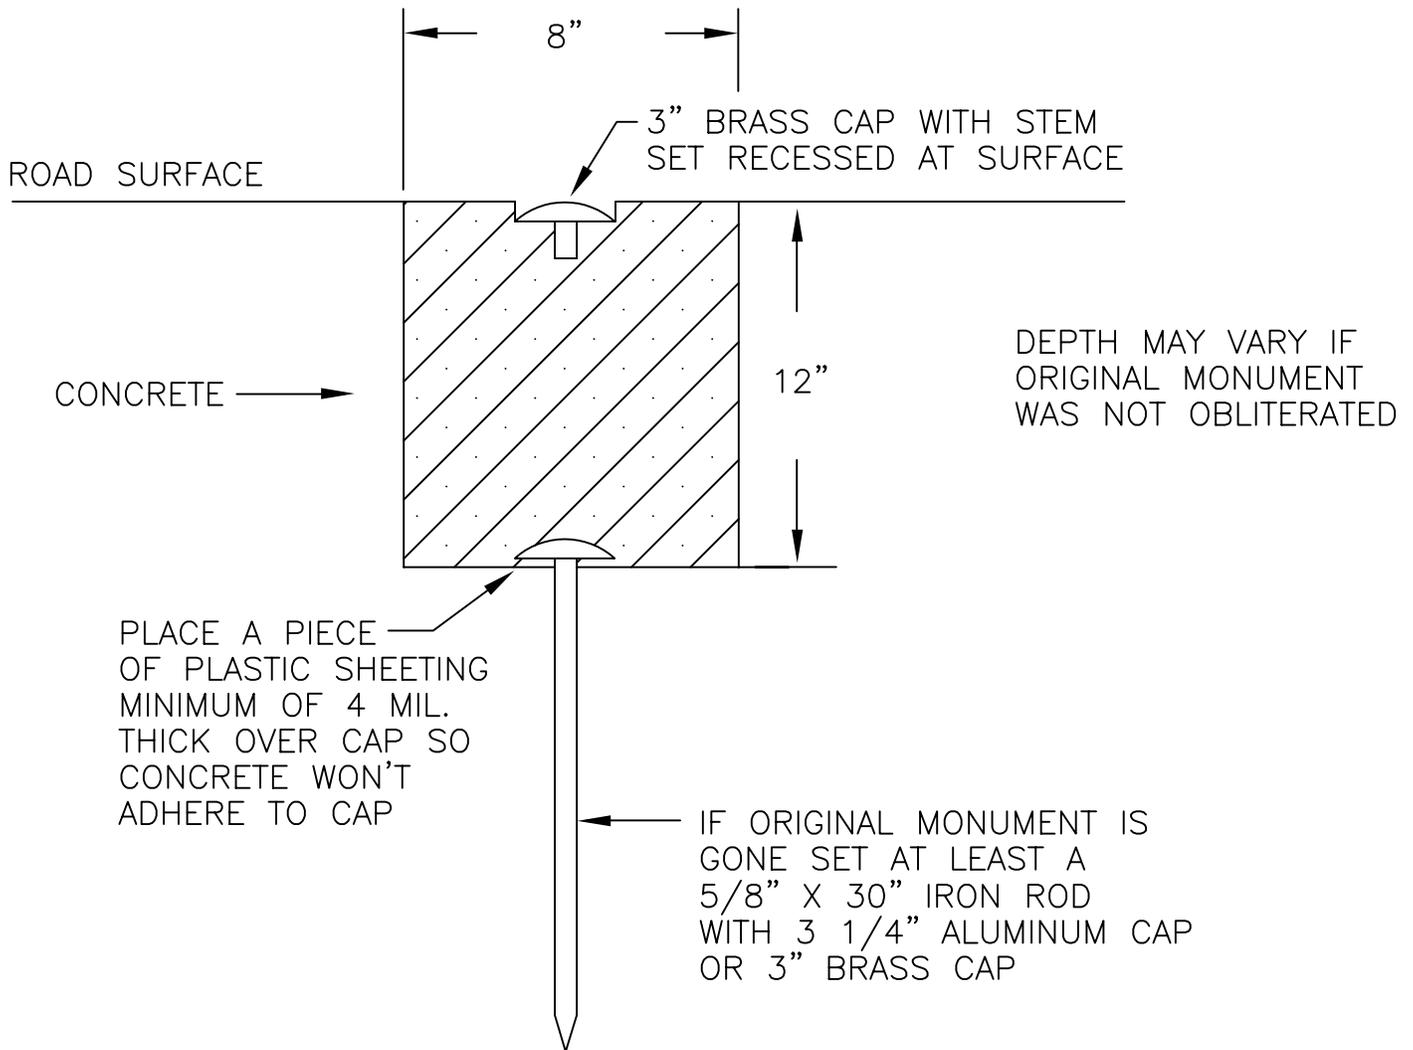

NOTE:

1. SET MONUMENT SHALL BE REFERENCED BY FOUR PERMANENT REFERENCE POINTS.
2. THESE POINTS COULD BE EXISTING MONUMENTS OF RECORD OR SET MONUMENTS AS APPROVED BY THE LINN COUNTY SURVEYOR
3. ALL REFERENCES SHALL BE CAREFULLY DESCRIBED AND THEIR BEARINGS AND DISTANCES NOTED IN THE REPORT OR SURVEY.