




EFFECTIVE JANUARY 1, 2001
Requirements for Pole Buildings without PLAN REVIEW
For FULLY ENCLOSED or ROOF ONLY Buildings

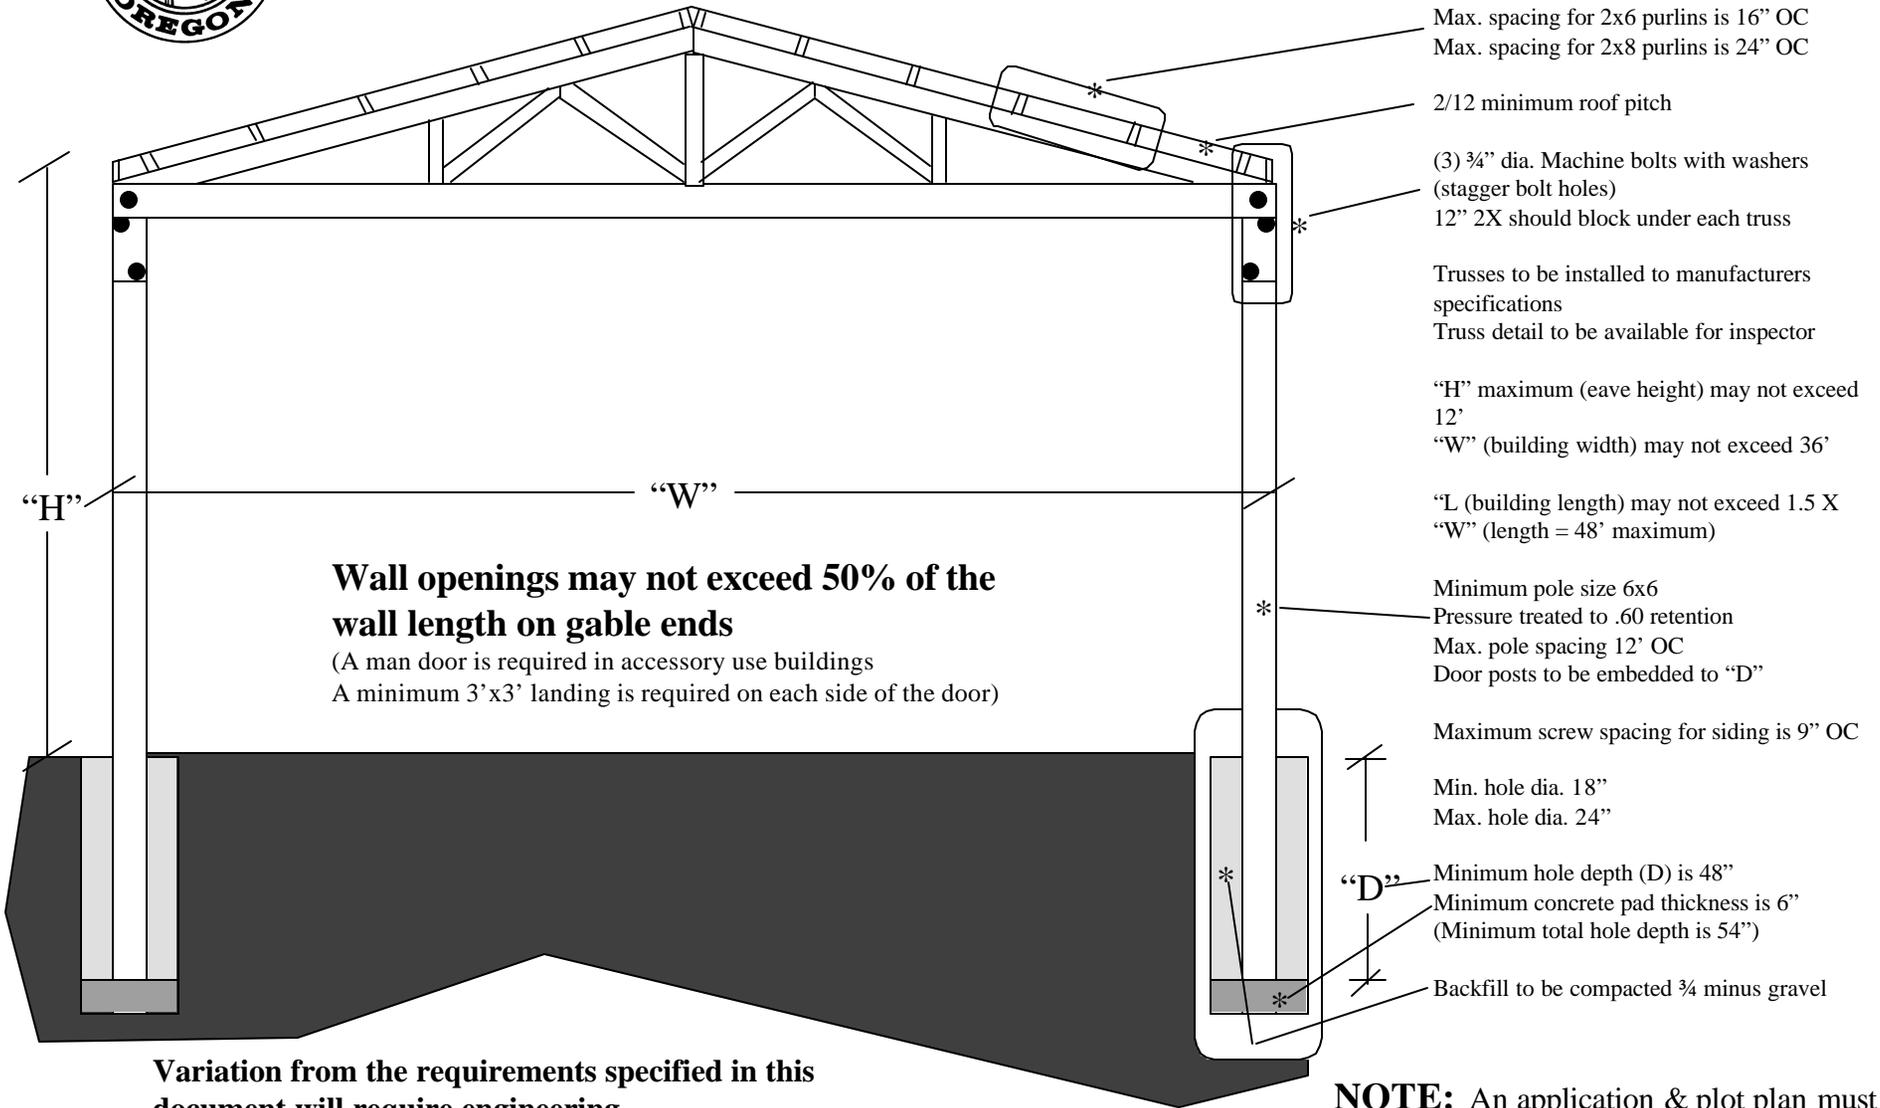

Variation from the requirements specified in this document will require engineering.
This form must be on site and available for all inspections.
I have read and agree to these conditions.

NOTE: An application & plot plan must be submitted before a permit can be issued. These specifications are subject to revision.

Builder/Owner: _____ **Date:** _____